



Aerial Perspective View
Looking West
Dwg.019

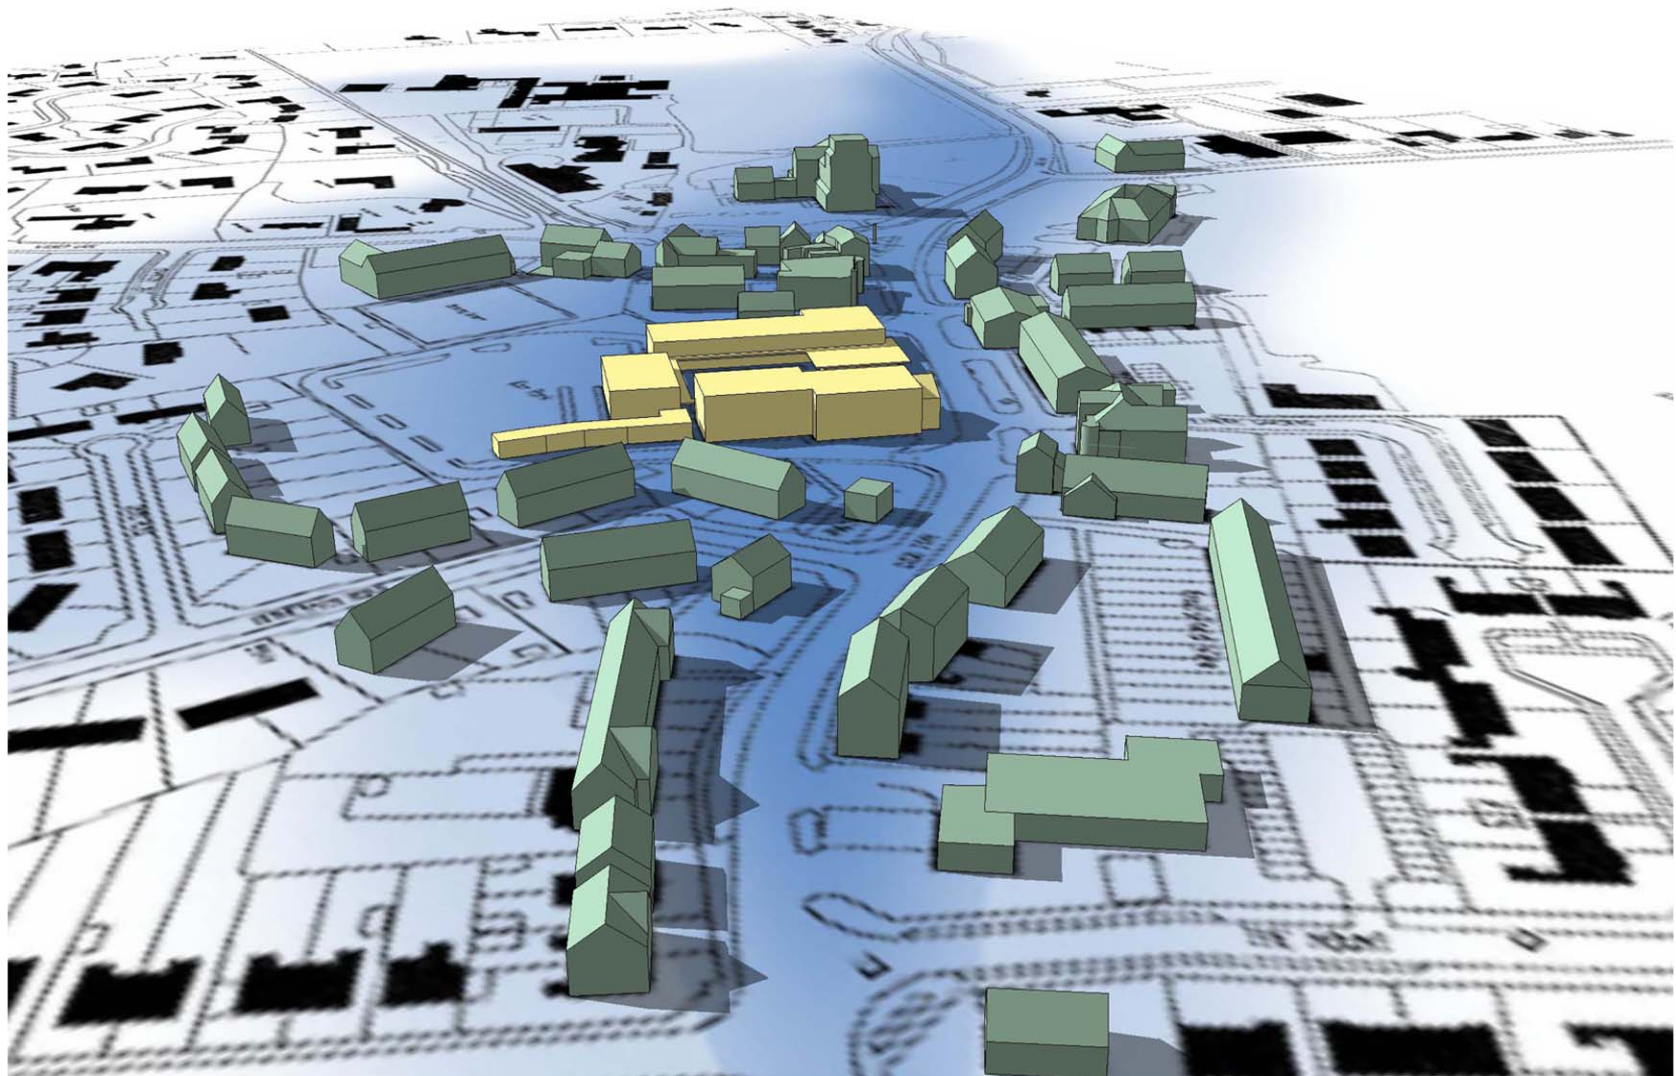

EXISTING DEVELOPMENT

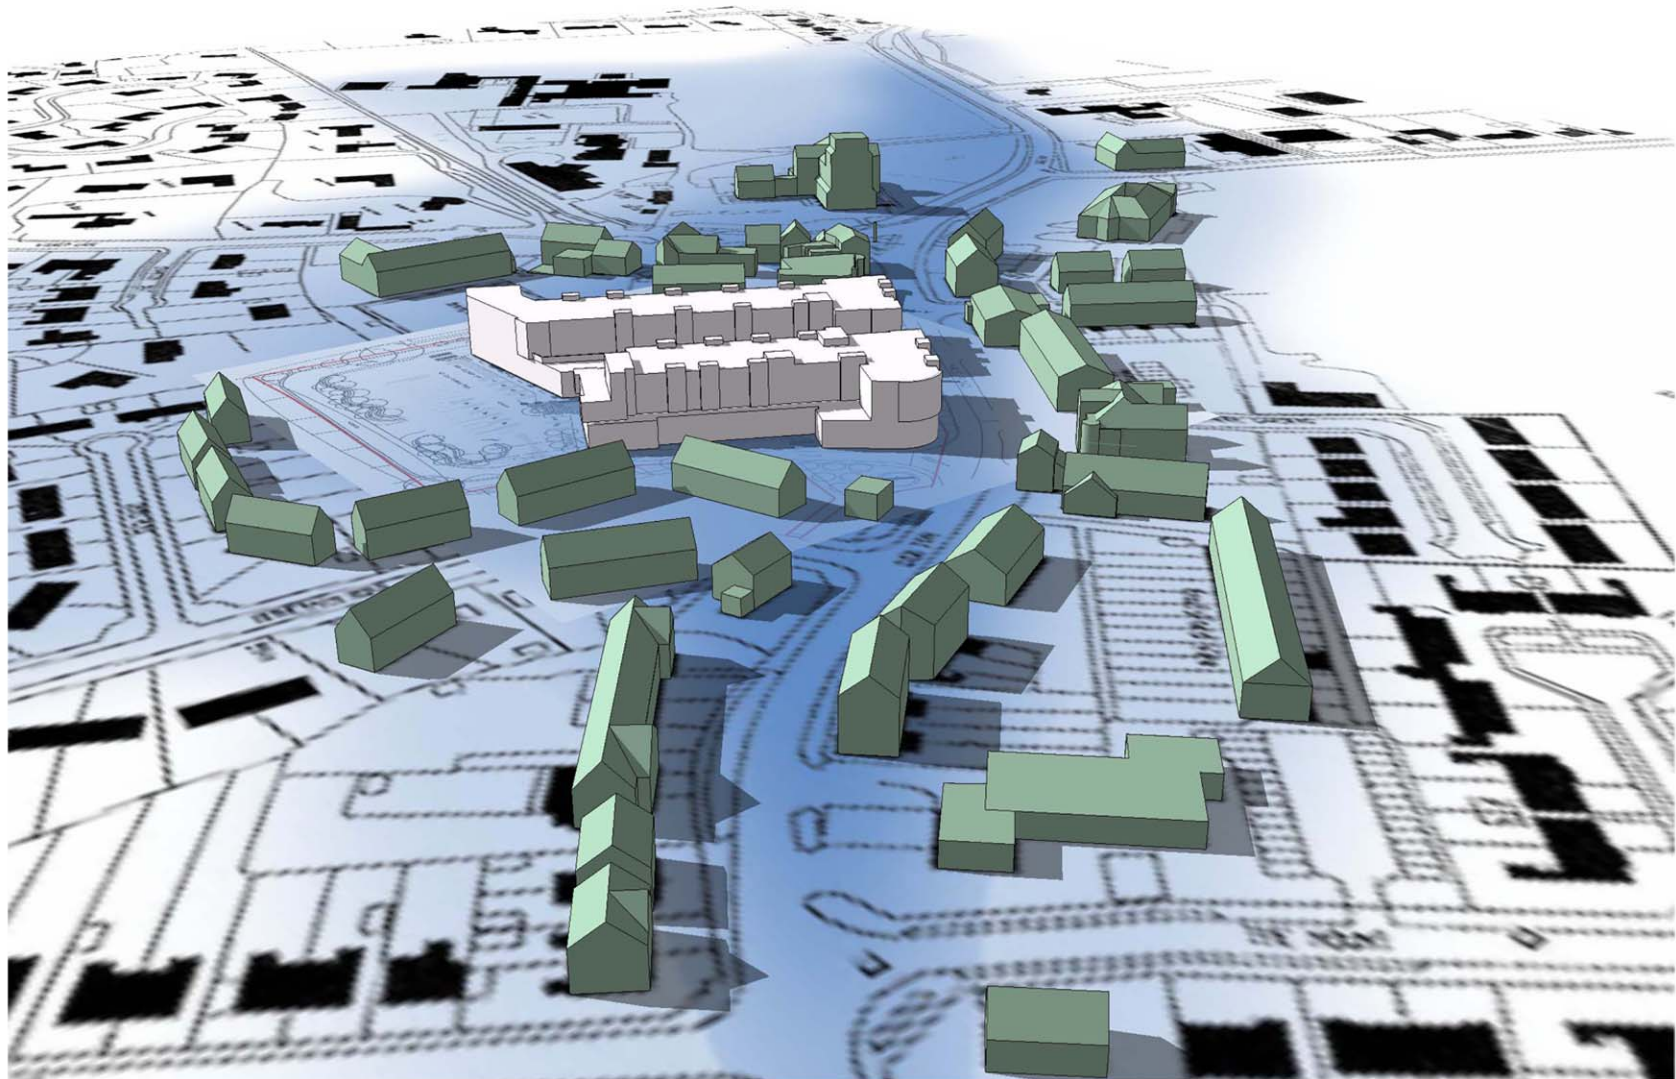

PROPOSED DEVELOPMENT